




DIST.	COUNTY	ROUTE	KILOMETER POST TOTAL PROJECT	SHEET NO.	TOTAL SHEETS
04	SF	80	13.2/13.9	506R1	1204


REGISTERED ENGINEER - CIVIL
John Sun
No. C 54648
Exp. 12/31/05
CIVIL
STATE OF CALIFORNIA

T.Y. LIN / MOFFATT & NICHOL
825 BATTERY STREET
SAN FRANCISCO, CA 94111


Caltrans now has a web site! To get to the web site, go to: <http://www.dot.ca.gov>

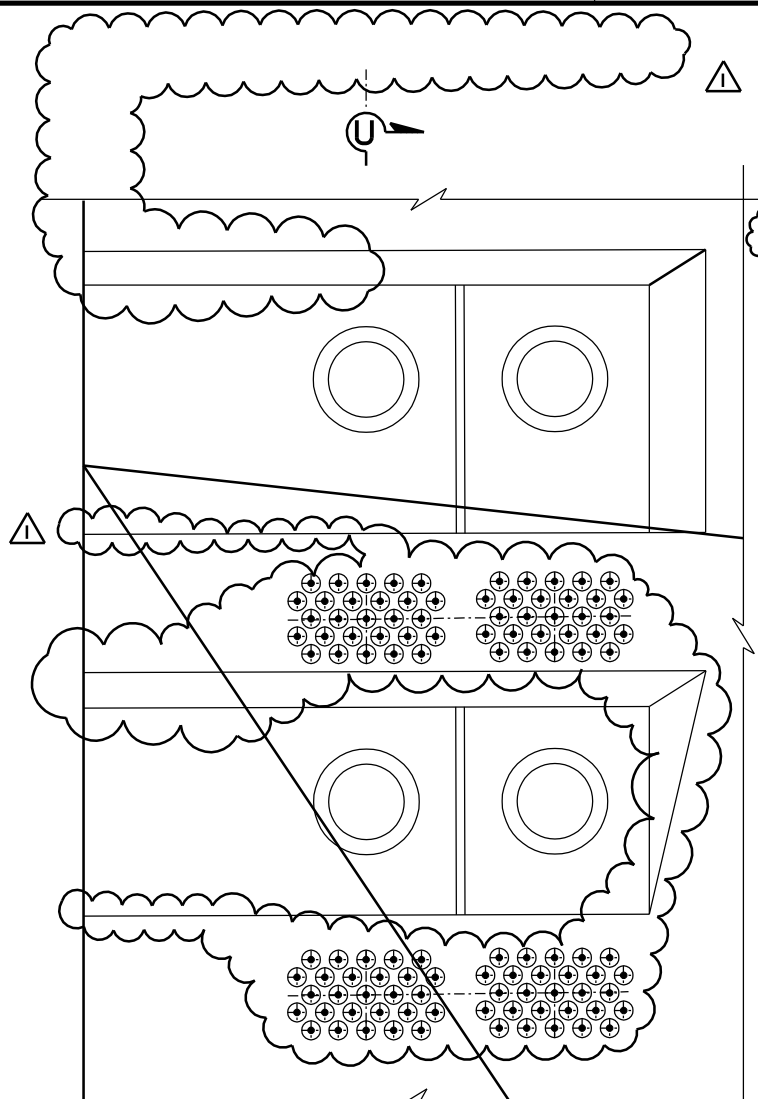

DETAIL R
1:10

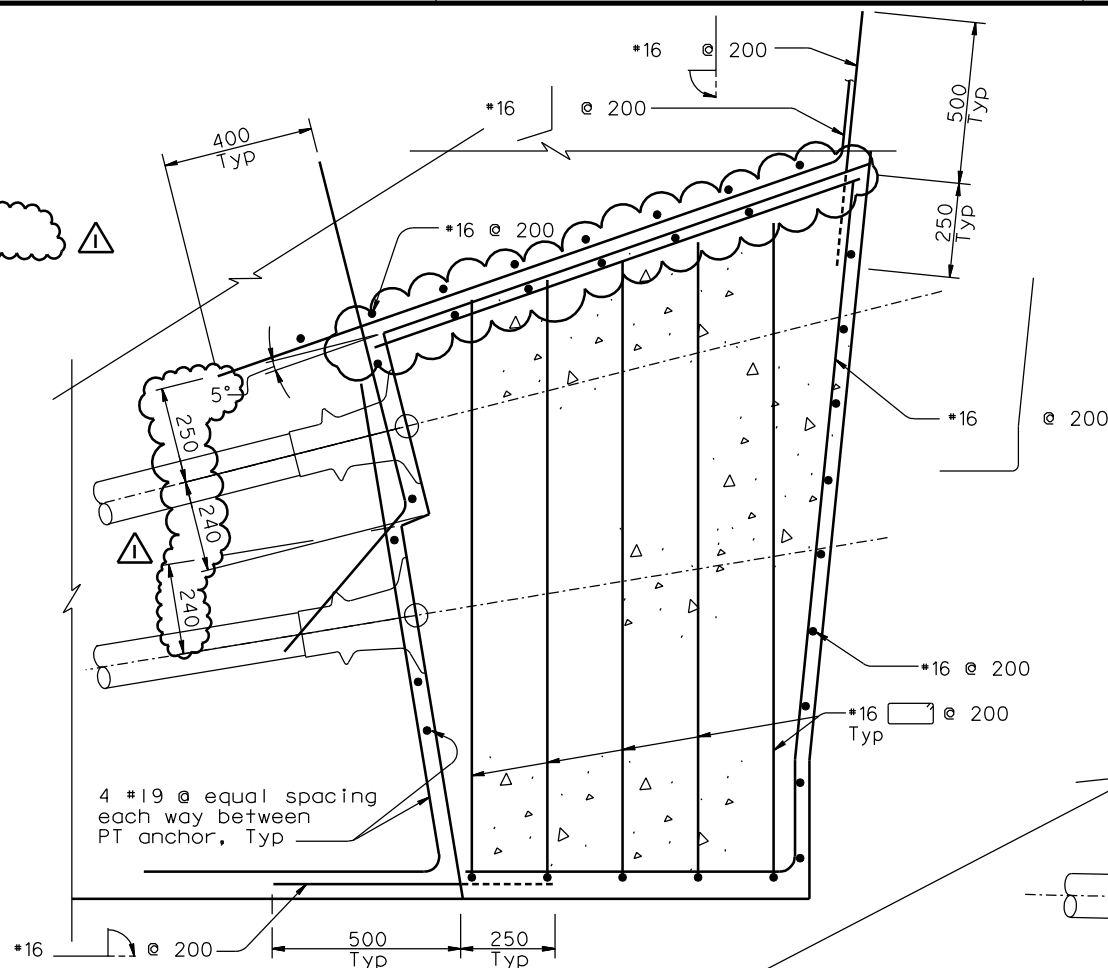

SECTION V-V
1:10

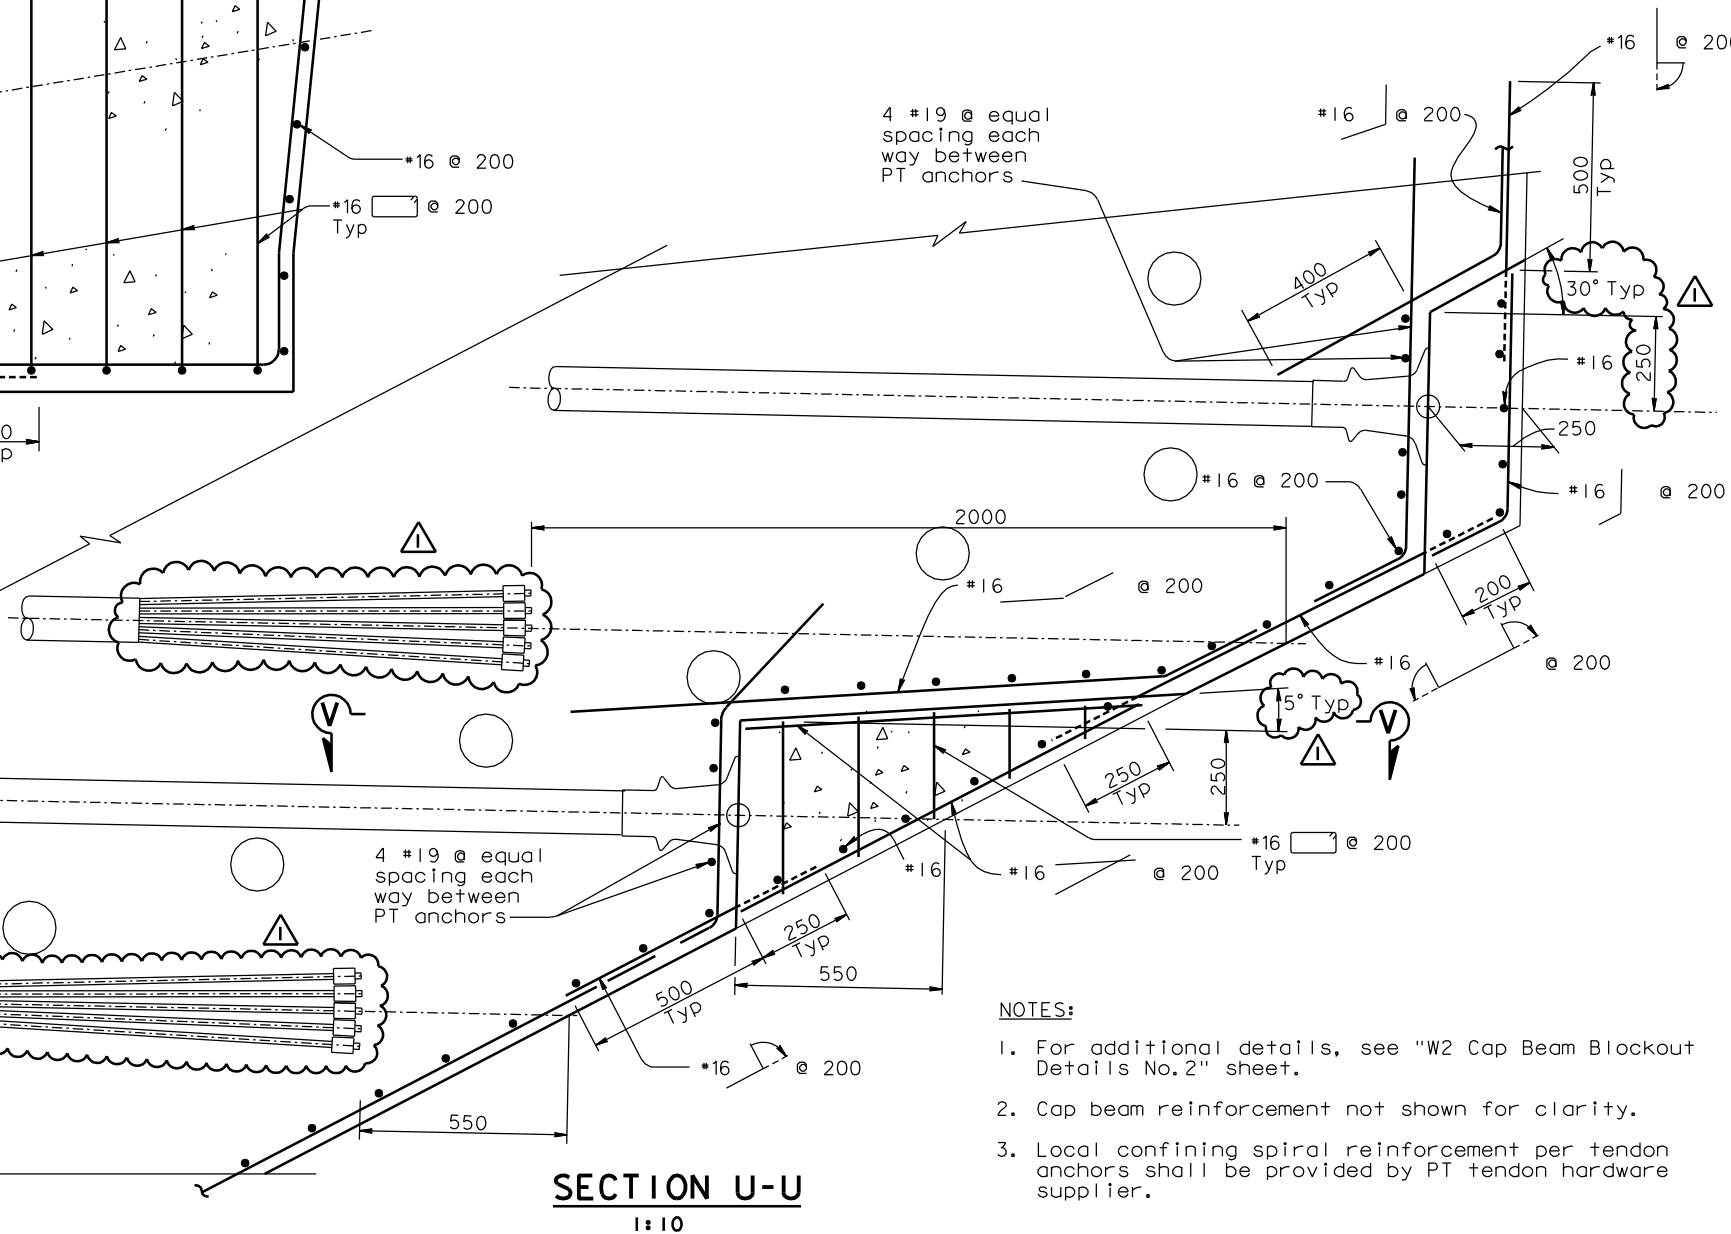

SECTION U-U
1:10

NOTES:

- For additional details, see "W2 Cap Beam Blockout Details No.2" sheet.
- Cap beam reinforcement not shown for clarity.
- Local confining spiral reinforcement per tendon anchors shall be provided by PT tendon hardware supplier.



FOR REVISIONS ONLY

MARK	DATE	DESCRIPTIONS	BY	CH'D	CCO#
Δ	07/21/06	W2 CAP BEAM ISD	JD	NV	23

CONTRACT CHANGE ORDER NO. _____
SHEET ____ OF ____

R. Valizadeh/V. Toan/Y.L./W.L./F.C.
DESIGN OVERSIGHT
R. Valizadeh/V. Toan/Y.L./W.L./F.C.
SIGN OFF DATE 07/21/06

DESIGN	BY J. Sun	CHECKED M. Chen
DETAILS	BY J. Duxbury	CHECKED M. Chen
QUANTITIES	BY S. Shi	CHECKED D. Harrison

PREPARED FOR THE
STATE OF CALIFORNIA
DEPARTMENT OF TRANSPORTATION

R. Manzanarez
PROJECT ENGINEER

BRIDGE NO.	34-0006L/R
KILOMETER POST	13.2/13.9

SAN FRANCISCO OAKLAND BAY BRIDGE
EAST SPAN SEISMIC SAFETY PROJECT
SELF-ANCHORED SUSPENSION BRIDGE
(SUPERSTRUCTURE & TOWER)
W2 CAP BEAM BLOCKOUT DETAILS NO.9

Rev. Date: 5-18-98

ORIGINAL SCALE IN MILLIMETERS
FOR REDUCED PLANS

CU 04
EA 0120F1

DISREGARD PRINTS BEARING
EARLIER REVISION DATES

REVISION DATES (PRELIMINARY STAGE ONLY)

SHEET 89R1 OF

FILE => I:\bb\04-012001\sas\contract plans and cco\cco\cco#23\acbb09.dgn

100 % P&E
DATE PLOTTED => 11:10:32
USERNAME => vjagatovs